

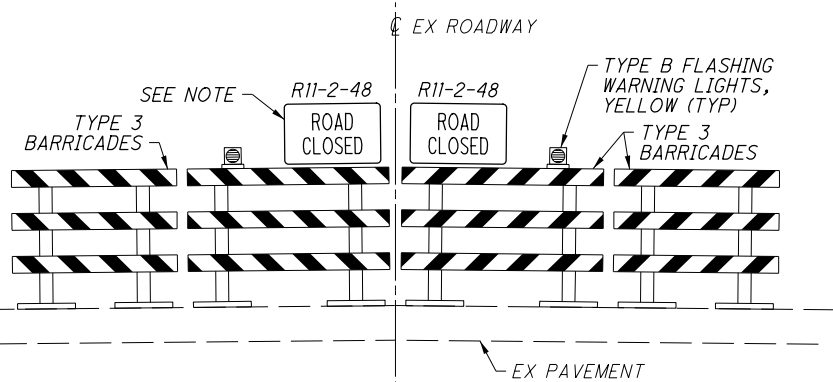



c:\pwworking\pitt\d1251514\75905MP002.dgn 6/8/2015 2:00:44 PM strobert

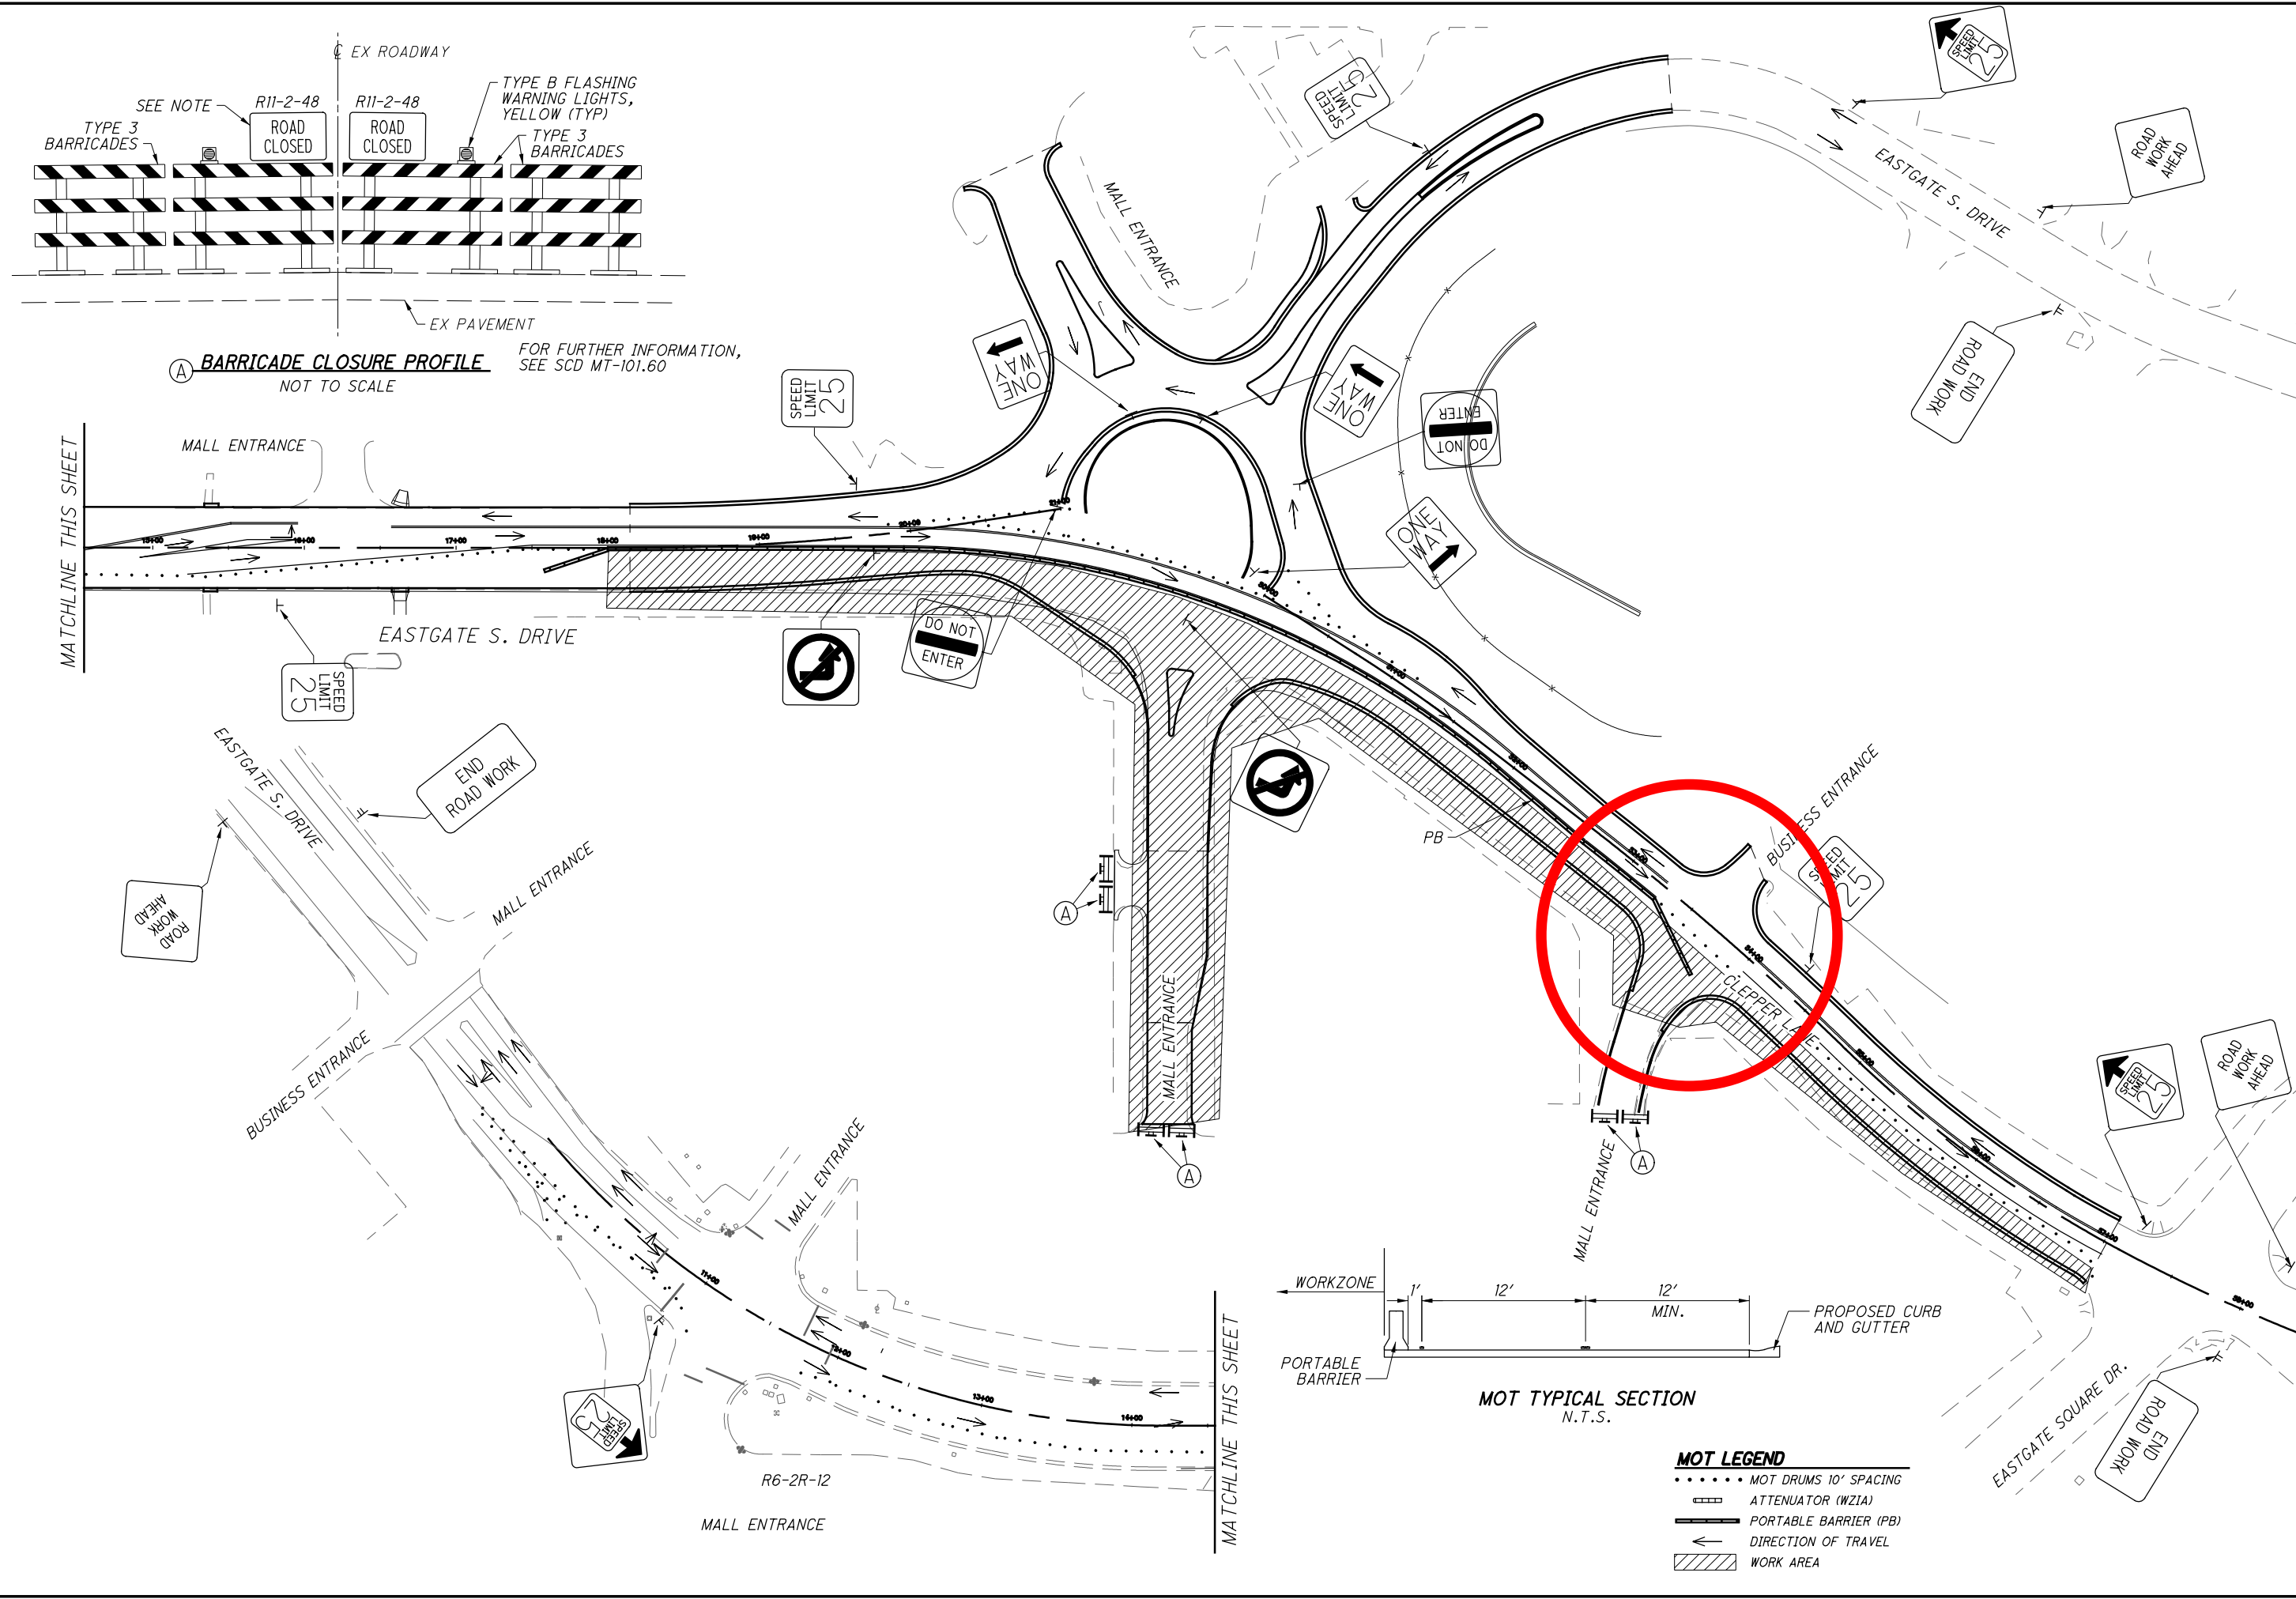

A BARRICADE CLOSURE PROFILE
NOT TO SCALE
FOR FURTHER INFORMATION, SEE SCD MT-101.60

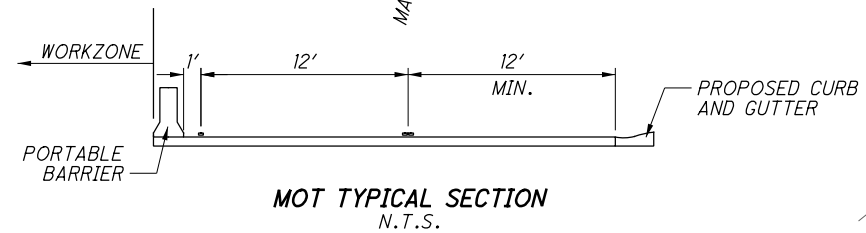

- MOT LEGEND**
- MOT DRUMS 10' SPACING
 - ▭ ATTENUATOR (WZIA)
 - ▬ PORTABLE BARRIER (PB)
 - ← DIRECTION OF TRAVEL
 - ▨ WORK AREA

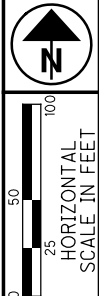

**MAINTENANCE OF TRAFFIC
PHASE 2**

**EASTGATE
ROUNDBOUT**