

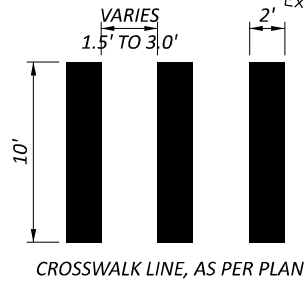
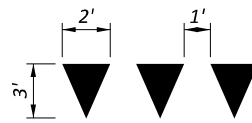
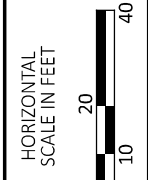


- LEGEND**
- CHANNELIZING LINE, 8"
 - CENTER LINE, 4", DOUBLE SOLID
 - CENTER LINE 4", SOLID-DASHED
 - CROSSWALK LINE, 24", AS PER PLAN (SEE DETAIL)
 - CROSSWALK LINE, 12", WHITE
 - LANE ARROW, 72"
 - DOTTED LINE, 8" WHITE (3' LONG, 3' GAP)
 - EDGE LINE, 4", WHITE
 - EDGE LINE, 4", YELLOW
 - YIELD LINE (SEE DETAIL)
 - TRANSVERSE/DIAGONAL LINE, 24", YELLOW
 - STOP LINE, 24"
 - PAVEMENT MARKING ONLY, 96"
 - PAVEMENT MARKINGS REMOVED


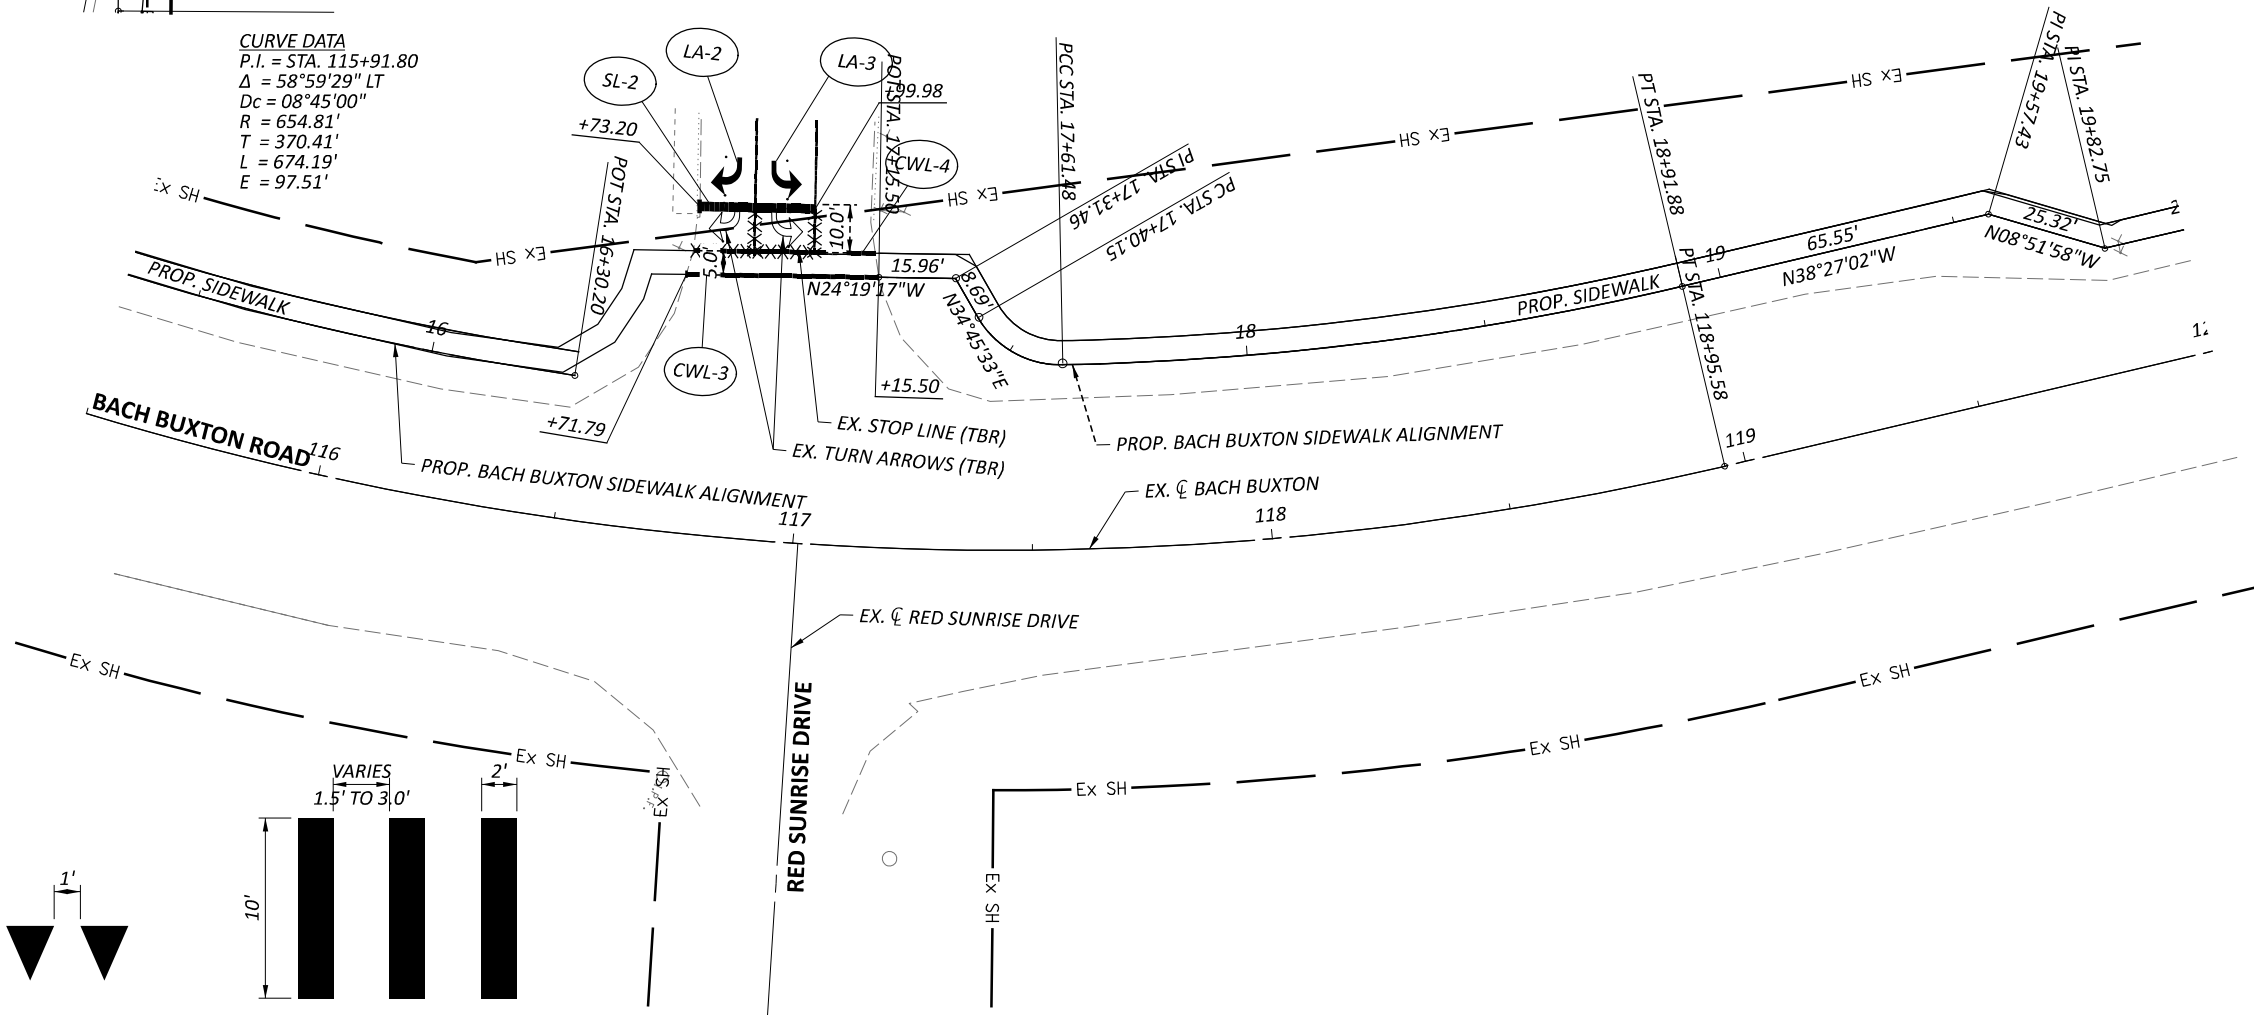


CURVE DATA
 P.I. = STA. 115+91.80
 $\Delta = 58^{\circ}59'29''$ LT
 $D_c = 08^{\circ}45'00''$
 $R = 654.81'$
 $T = 370.41'$
 $L = 674.19'$
 $E = 97.51'$

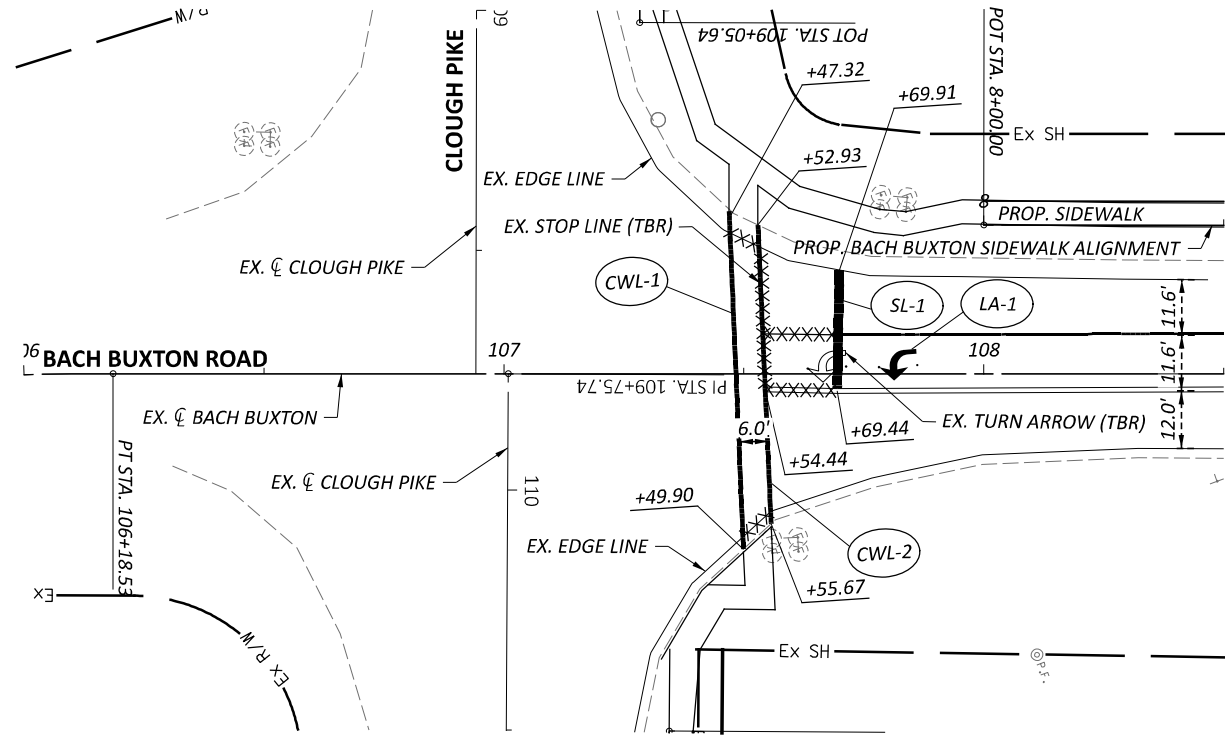

PAVEMENT MARKING PLAN
 BACH BUXTON ROAD

DESIGNER	ARCADIS
DESIGNER	MAR
REVIEWER	JBK MM-DD-YY
PROJECT ID	122969
SHEET	TOTAL
P.197	264

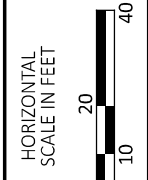
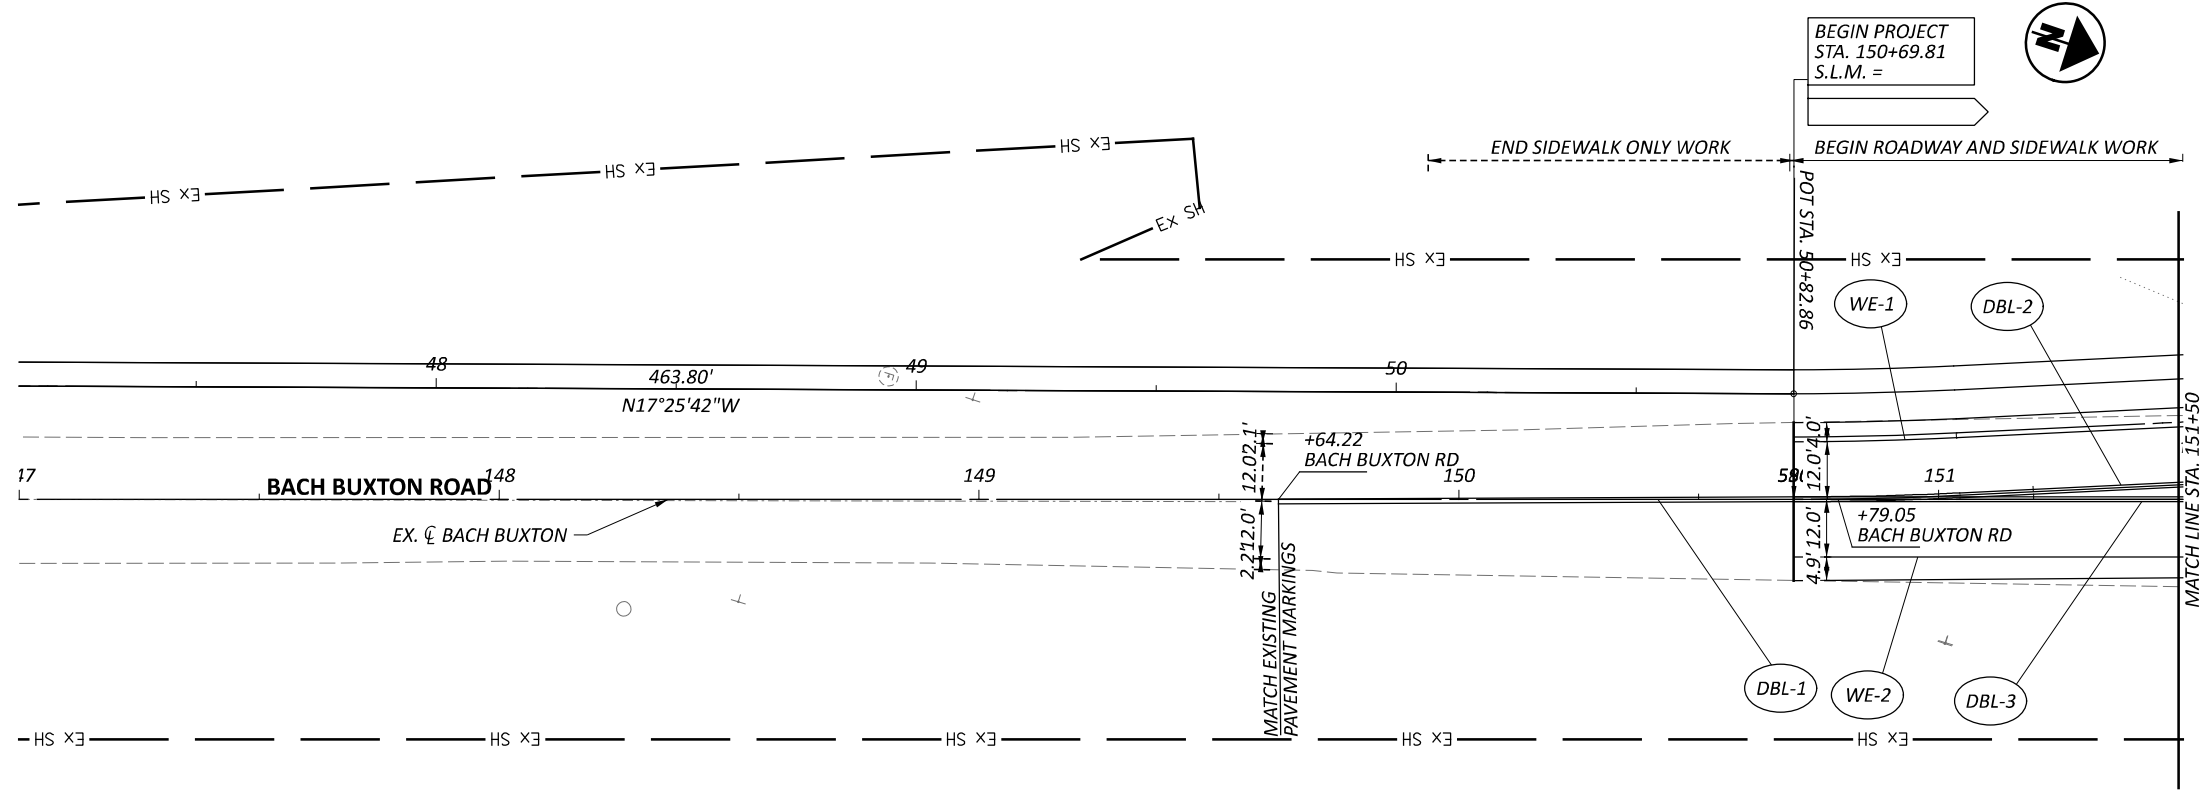


PAVEMENT MARKING PLAN
 BACH BUXTON ROAD

DESIGN AGENCY	
DESIGNER	
MAR	
REVIEWER	
JBK MM-DD-YY	
PROJECT ID	
122969	
SHEET	TOTAL
P.198	264

CLE-TID-Bach Buxton/Shayler

MODEL: CLX_RW_C380 - Bach Buxton-4 [Sheet] PAPER SIZE: 17x11 (in.) DATE: 5/1/2026 TIME: 3:13:40 PM USER: rldleym9199
 pw:\arcadis-us-pw.bentley.com\arcadis-us-01\Documents\01 Active Projects\30236306\400_CAD\90740\400-Engineering\Roadway\Sheets\90740_GF002.dgn

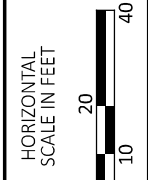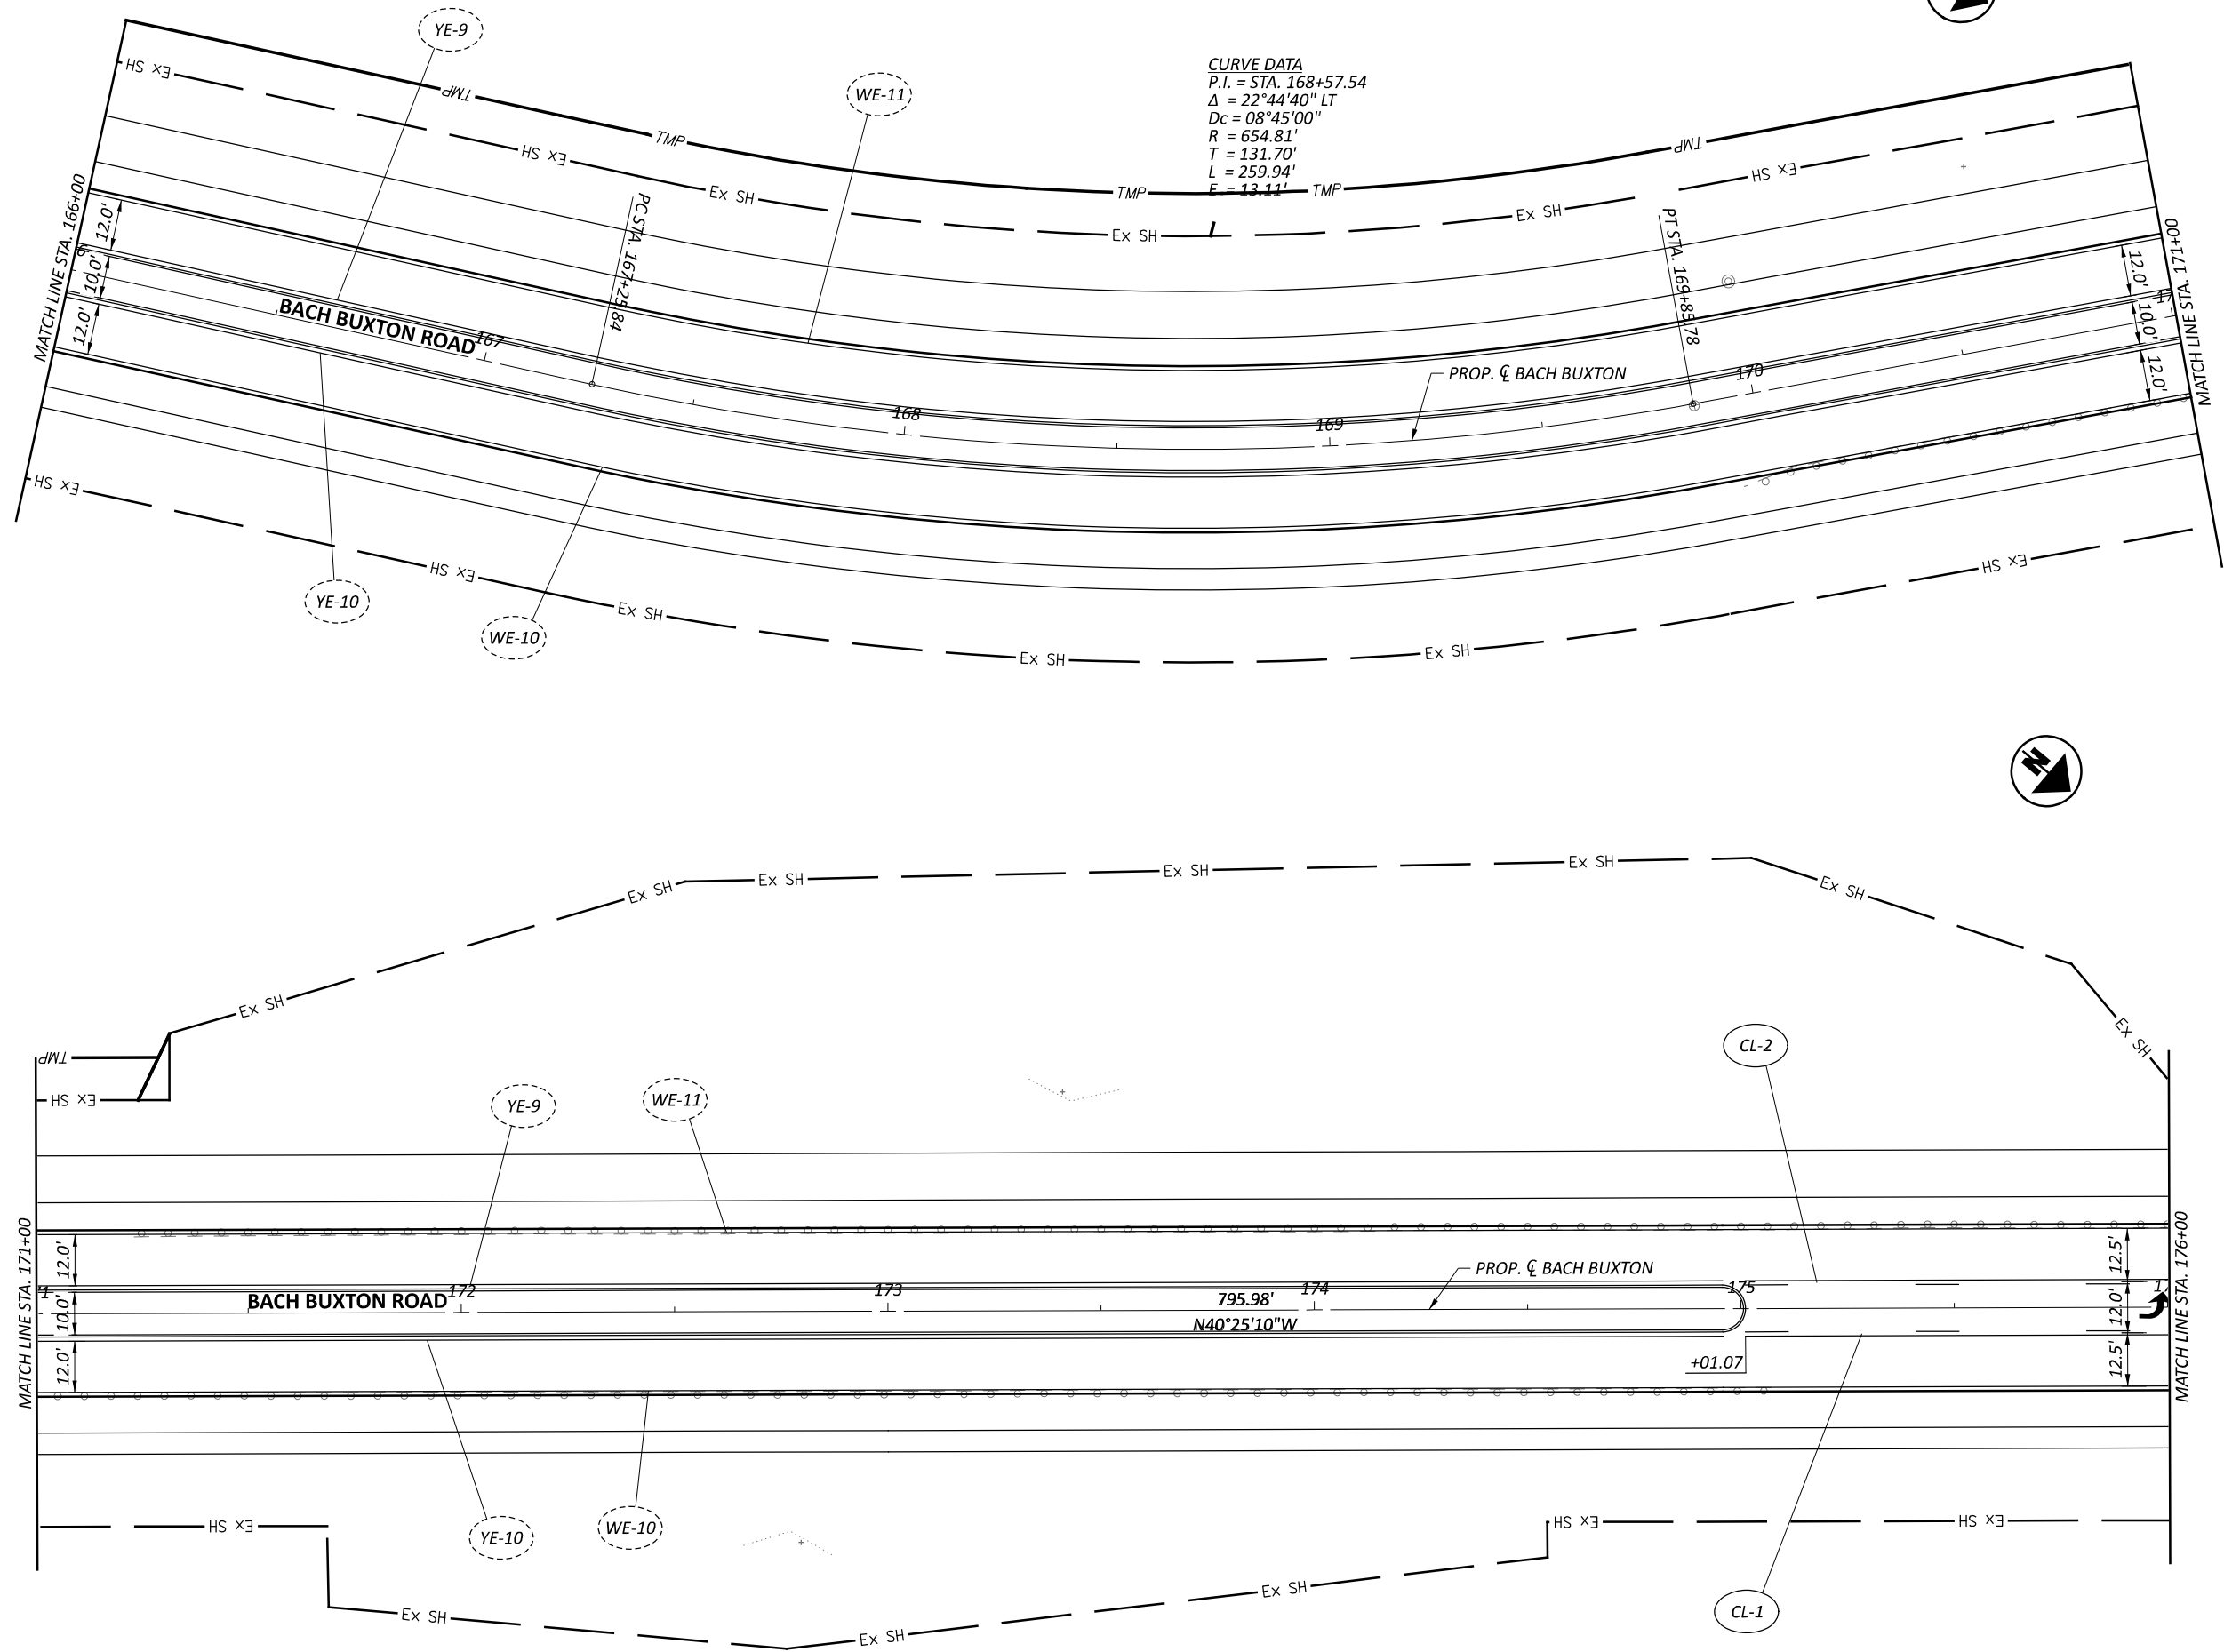

PAVEMENT MARKING PLAN
 BACH BUXTON ROAD

DESIGN AGENCY





DESIGNER
 MAR

REVIEWER
 JBK MM-DD-YY

PROJECT ID
 122969

SHEET TOTAL
 P.201 | 264

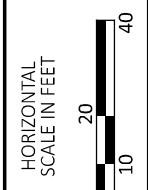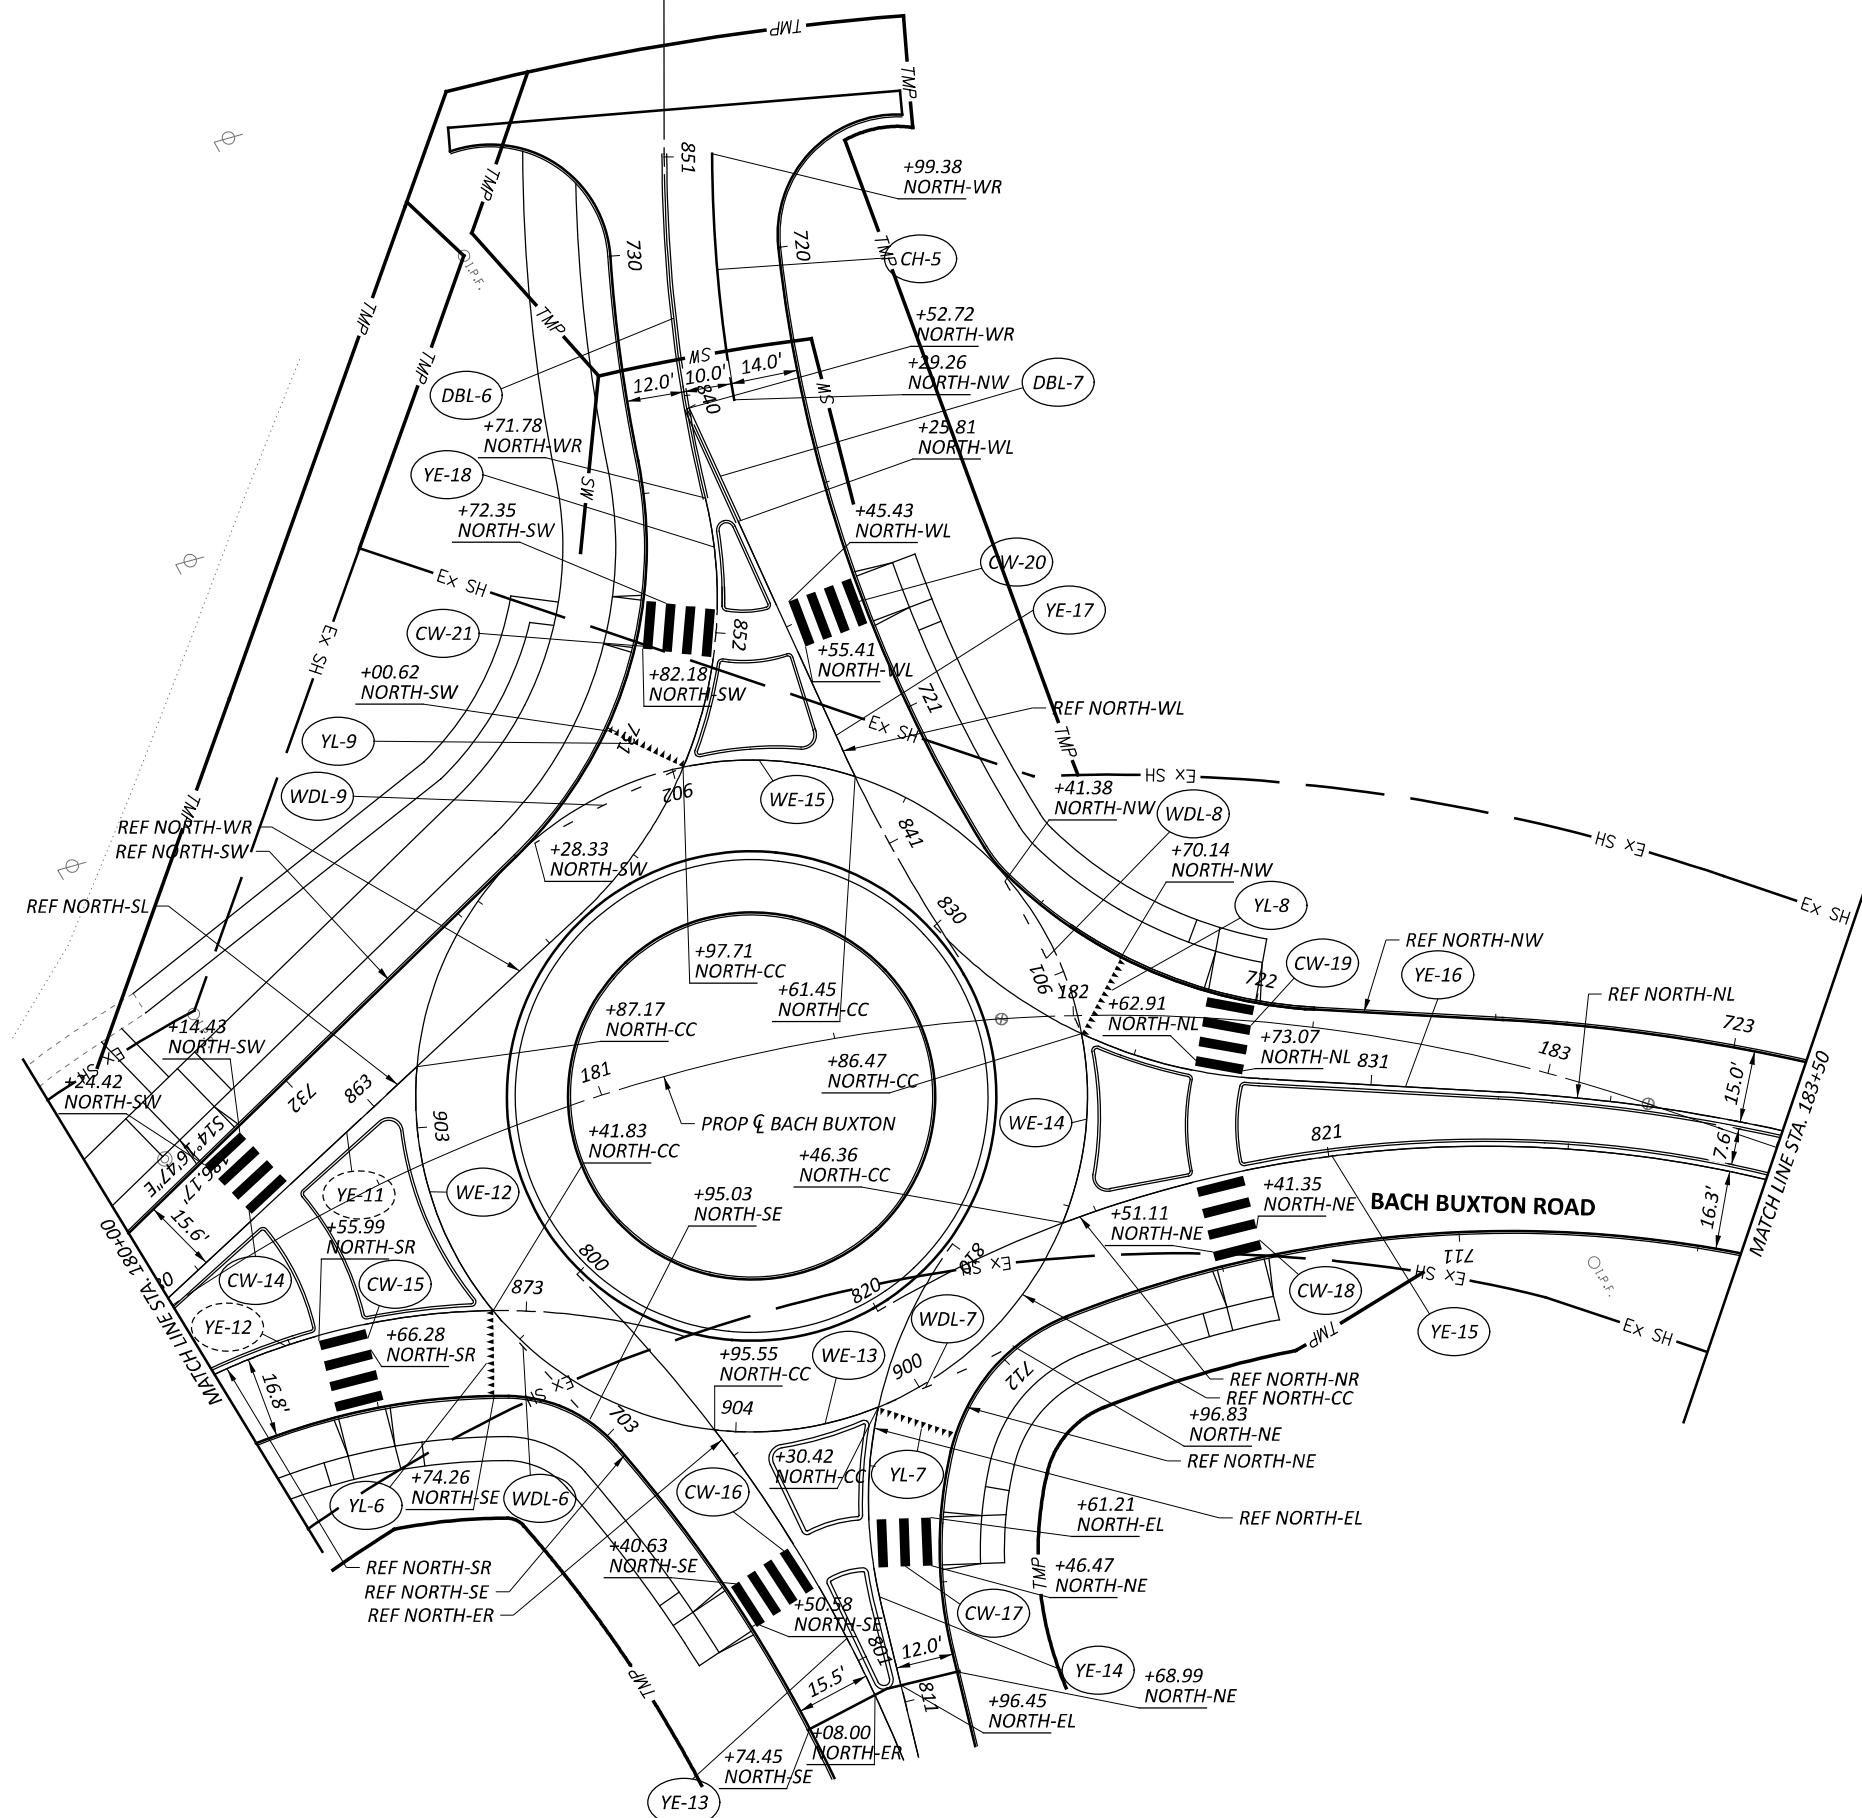


PAVEMENT MARKING PLAN
 BACH BUXTON & PROVISION LIVING ROUNDABOUT


DESIGN AGENCY	
DESIGNER	
MAR	
REVIEWER	
JBK MM-DD-YY	
PROJECT ID	
122969	
SHEET	TOTAL
P.203	264

CLE-TID-Bach Buxton/Shayler

MODEL: CLX_RW_C107 - Shayler Road [Sheet] PAPER SIZE: 17x11 (in.) DATE: 5/1/2026 TIME: 3:13:43 PM USER: rdileym9199
 pw:\arcadis-us-pw.bentley.com\arcadis-us-01\Documents\01 Active Projects\30236306\400_CAD\90740\400-Engineering\Roadway\Sheets\90740_GF002.dgn

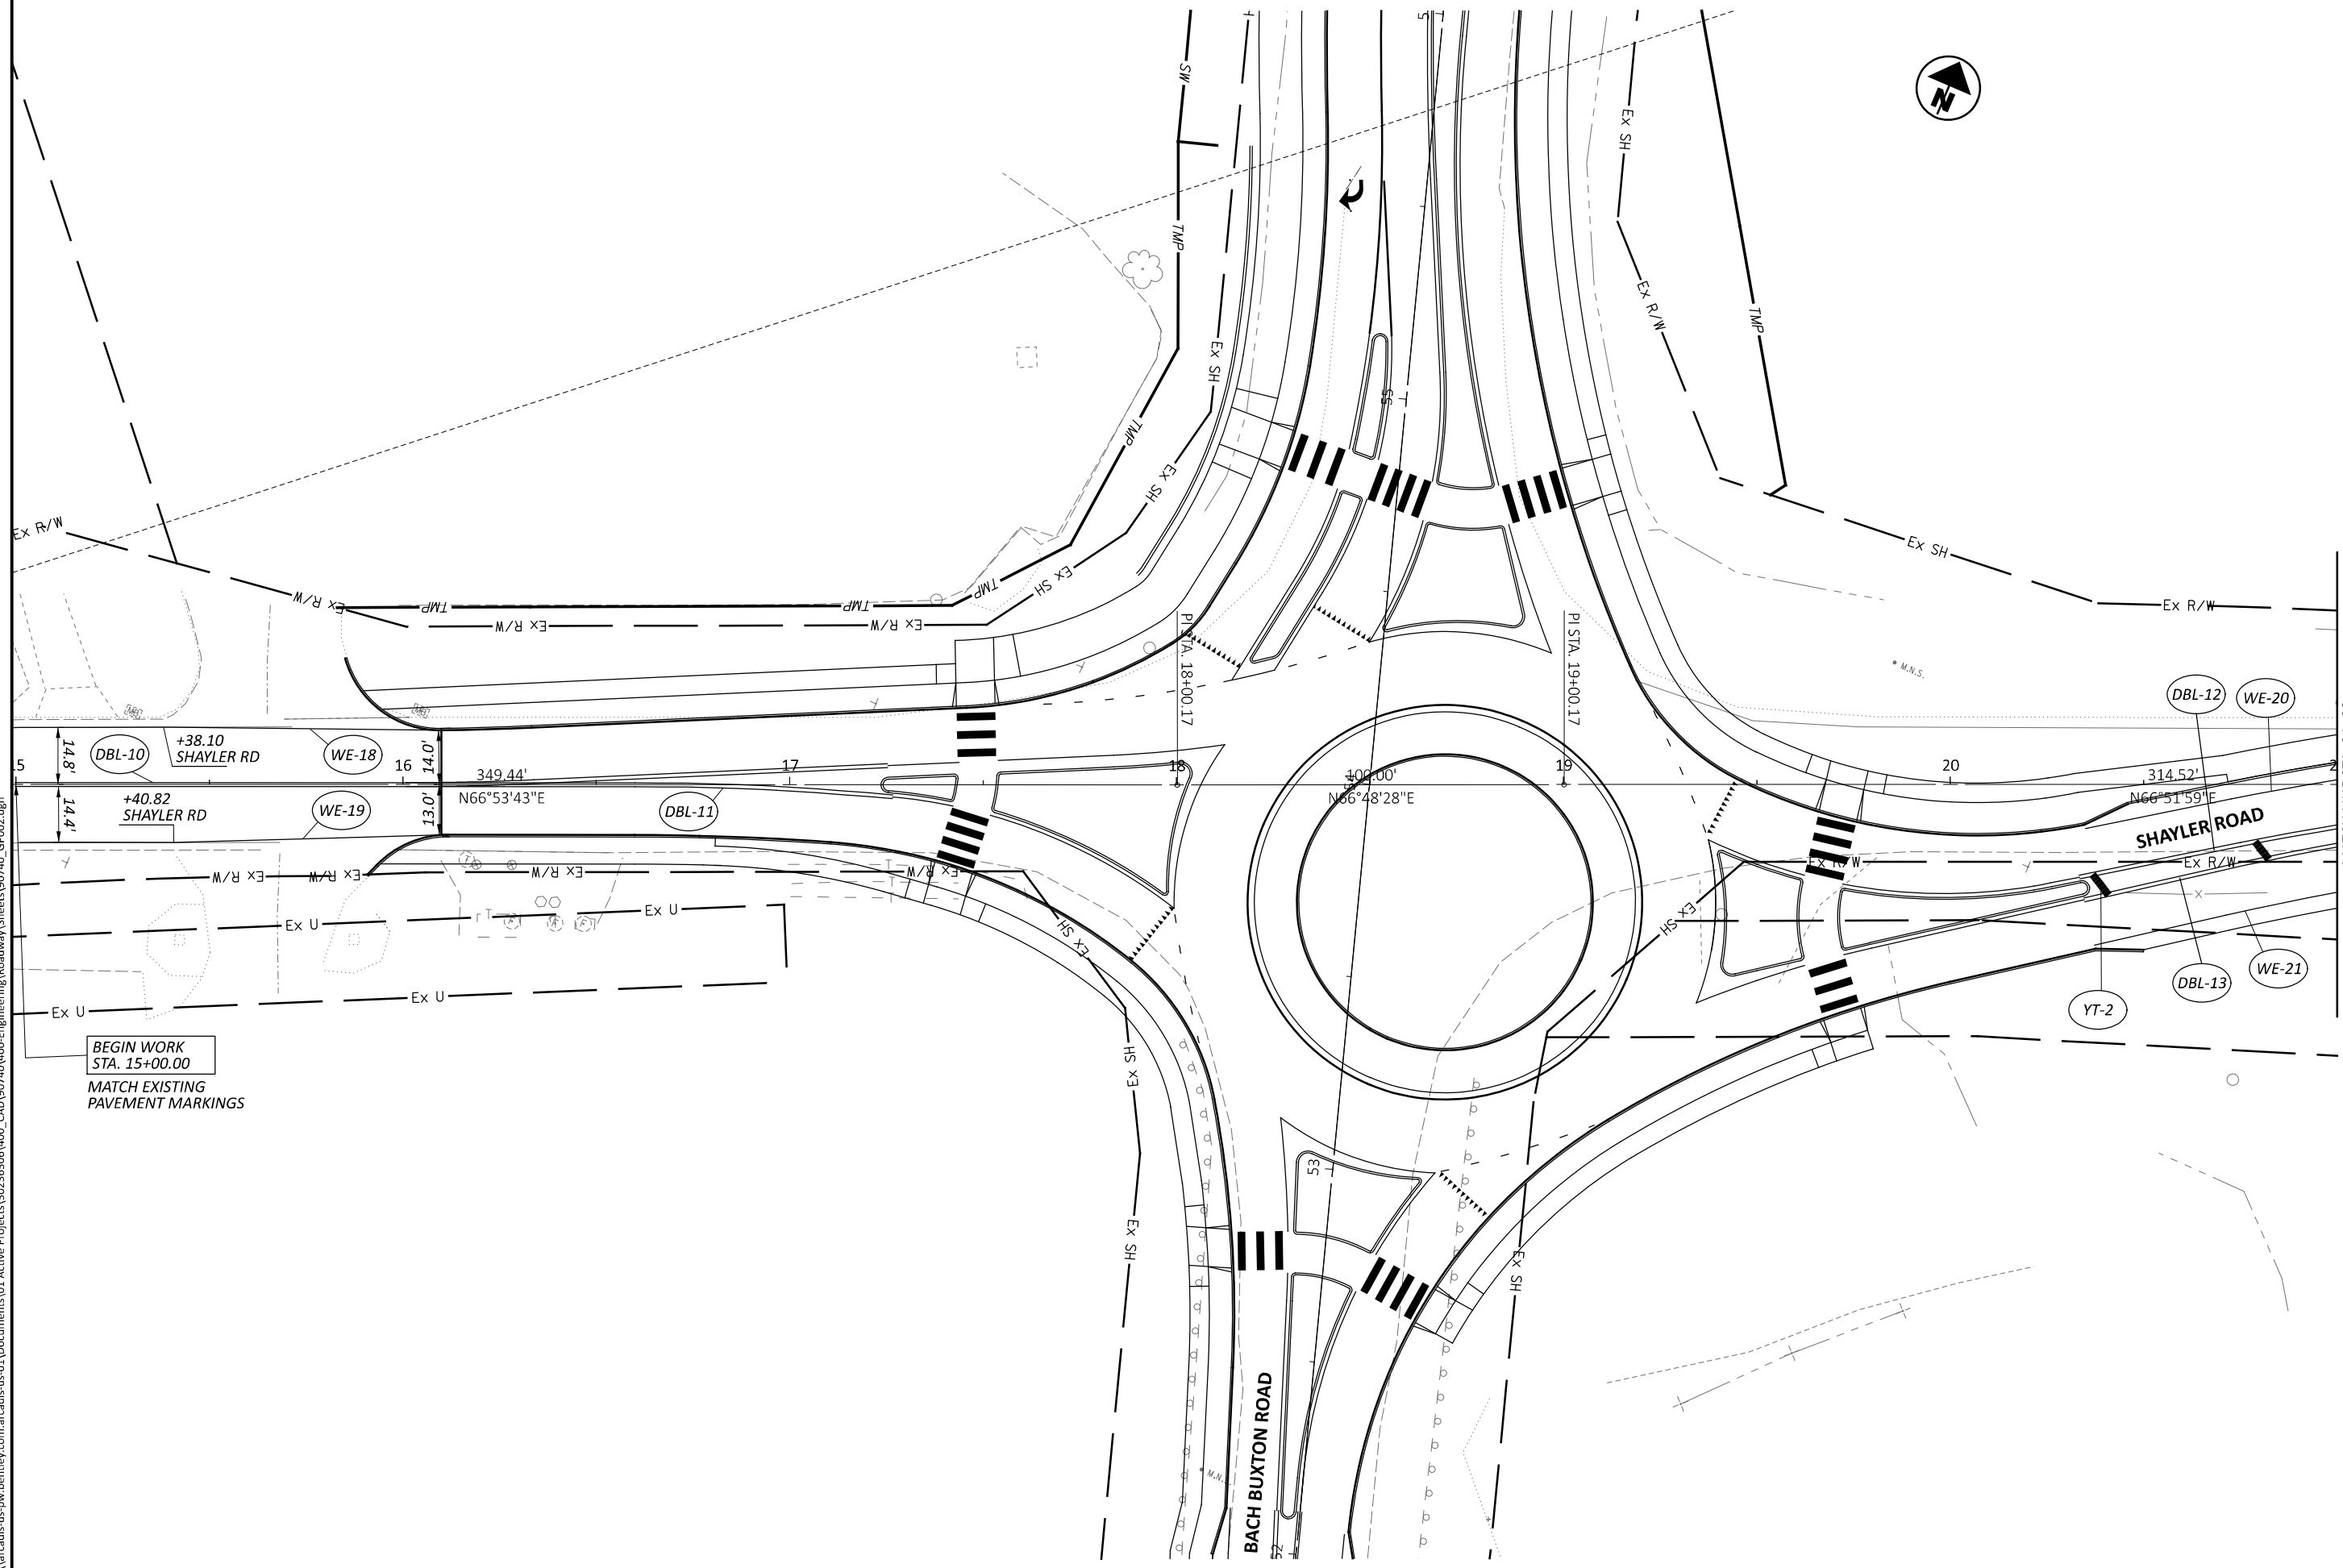

BEGIN WORK
 STA. 15+00.00
 MATCH EXISTING
 PAVEMENT MARKINGS


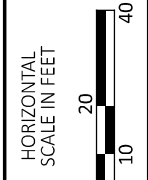


PAVEMENT MARKING PLAN
 BACH BUXTON & SHAYLER ROAD

DESIGN AGENCY	
ARCADIS	4666 CORNELL RD, STE. 200 CINCINNATI, OH 45241 (513) 988-8025 www.arcadis.com
DESIGNER	
MAR	
REVIEWER	
JBK MM-DD-YY	
PROJECT ID	
122969	
SHEET	TOTAL
P.204	264

CLE-TID-Bach Buxton/Shayler

MODEL: CLX_RW_C107 - Shayler Road-1 [Sheet] PAPER SIZE: 17x11 (in.) DATE: 5/1/2026 TIME: 3:13:44 PM USER: rdleym9199
 pw:\arcadis-us-pw.bentley.com\arcadis-us-01\Documents\01 Active Projects\30236306\400_CAD\90740\400-Engineering\Roadway\Sheets\90740_GF002.dgn

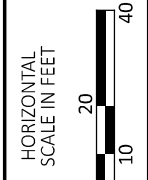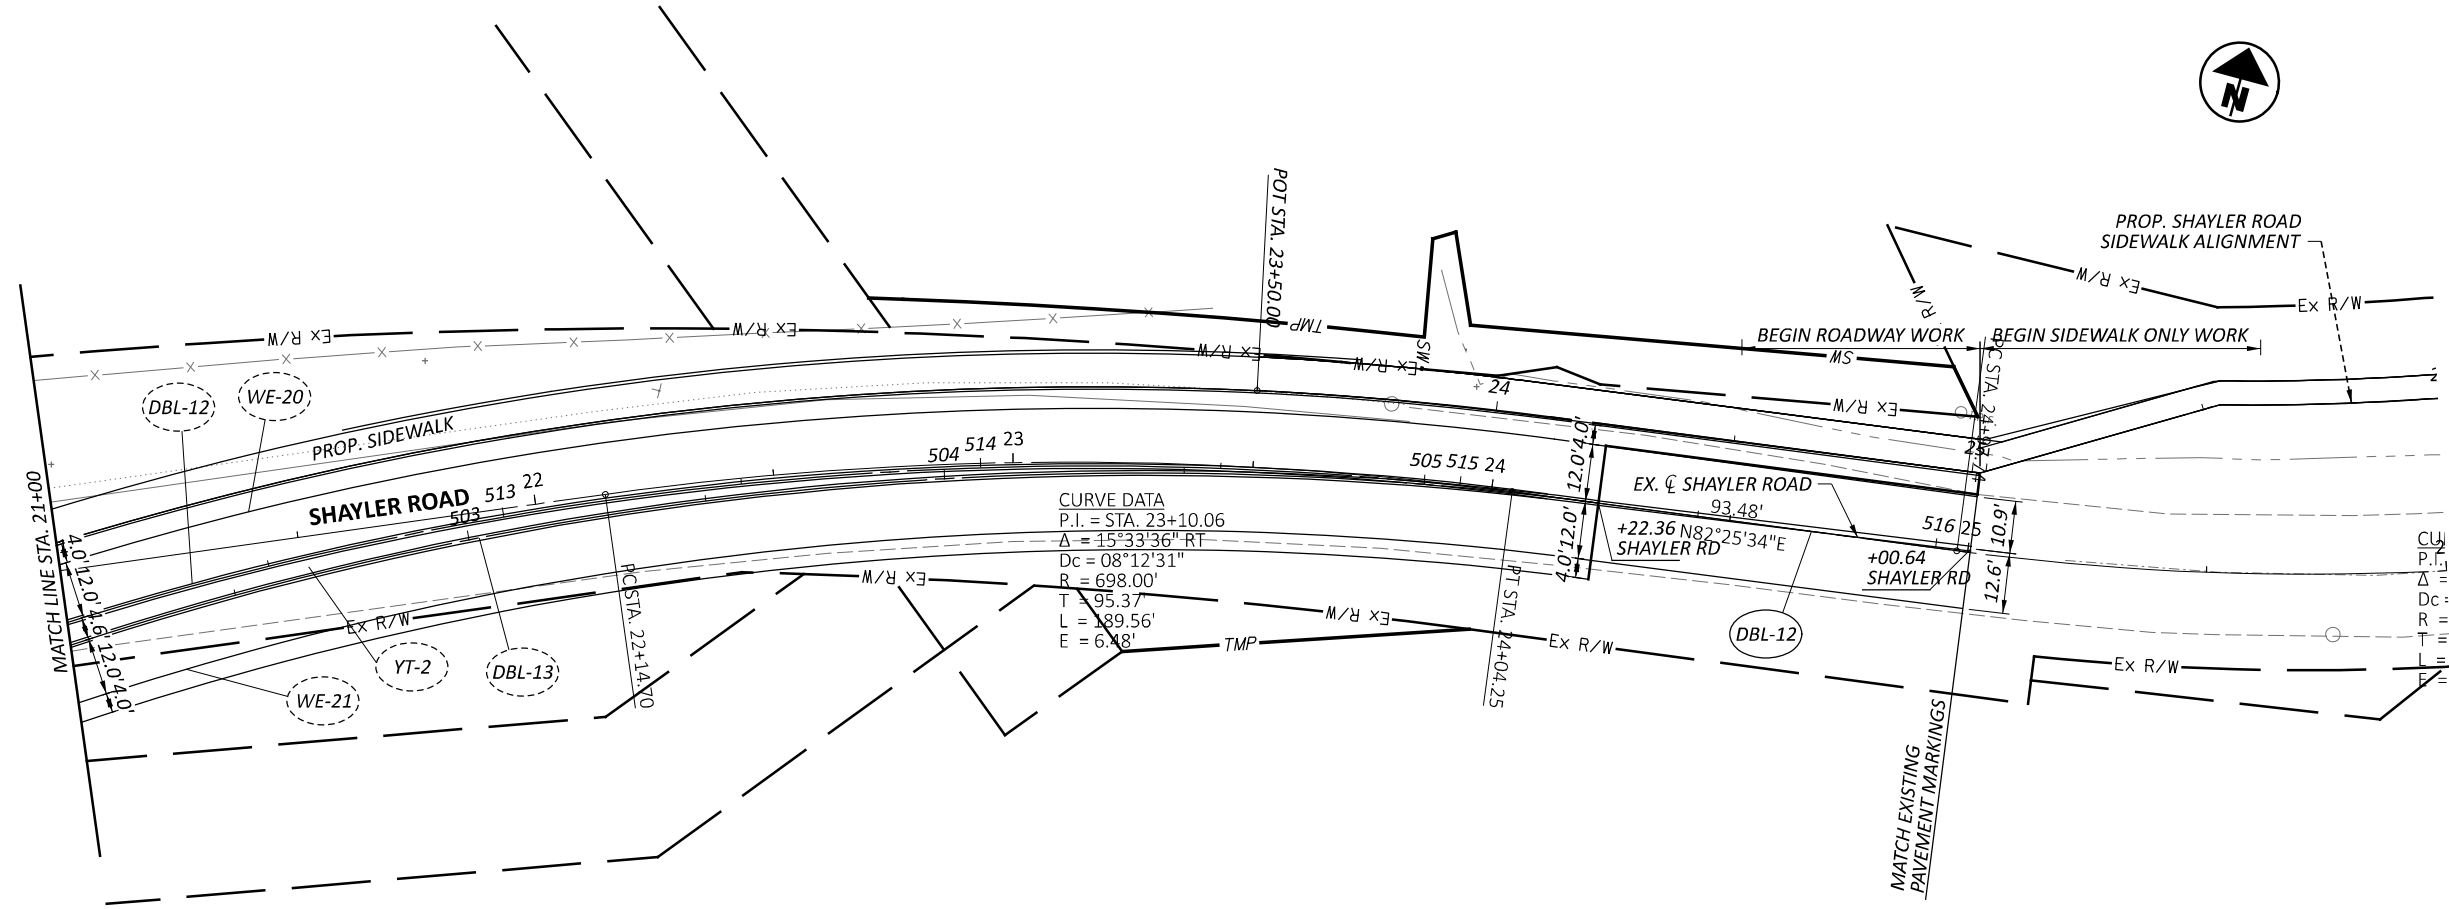

PAVEMENT MARKING PLAN
 SHAYLER ROAD

DESIGN AGENCY	
DESIGNER	MAR
REVIEWER	JBK MM-DD-YY
PROJECT ID	122969
SHEET	TOTAL
P.205	264